




M. 1 : 1.250

49/2 B 108

nach Teterow

ENTWURF: 26.09.2018

Stadt Teterow
Bebauungsplan Nr. 17 A
2. Änderung u. Ergänzung

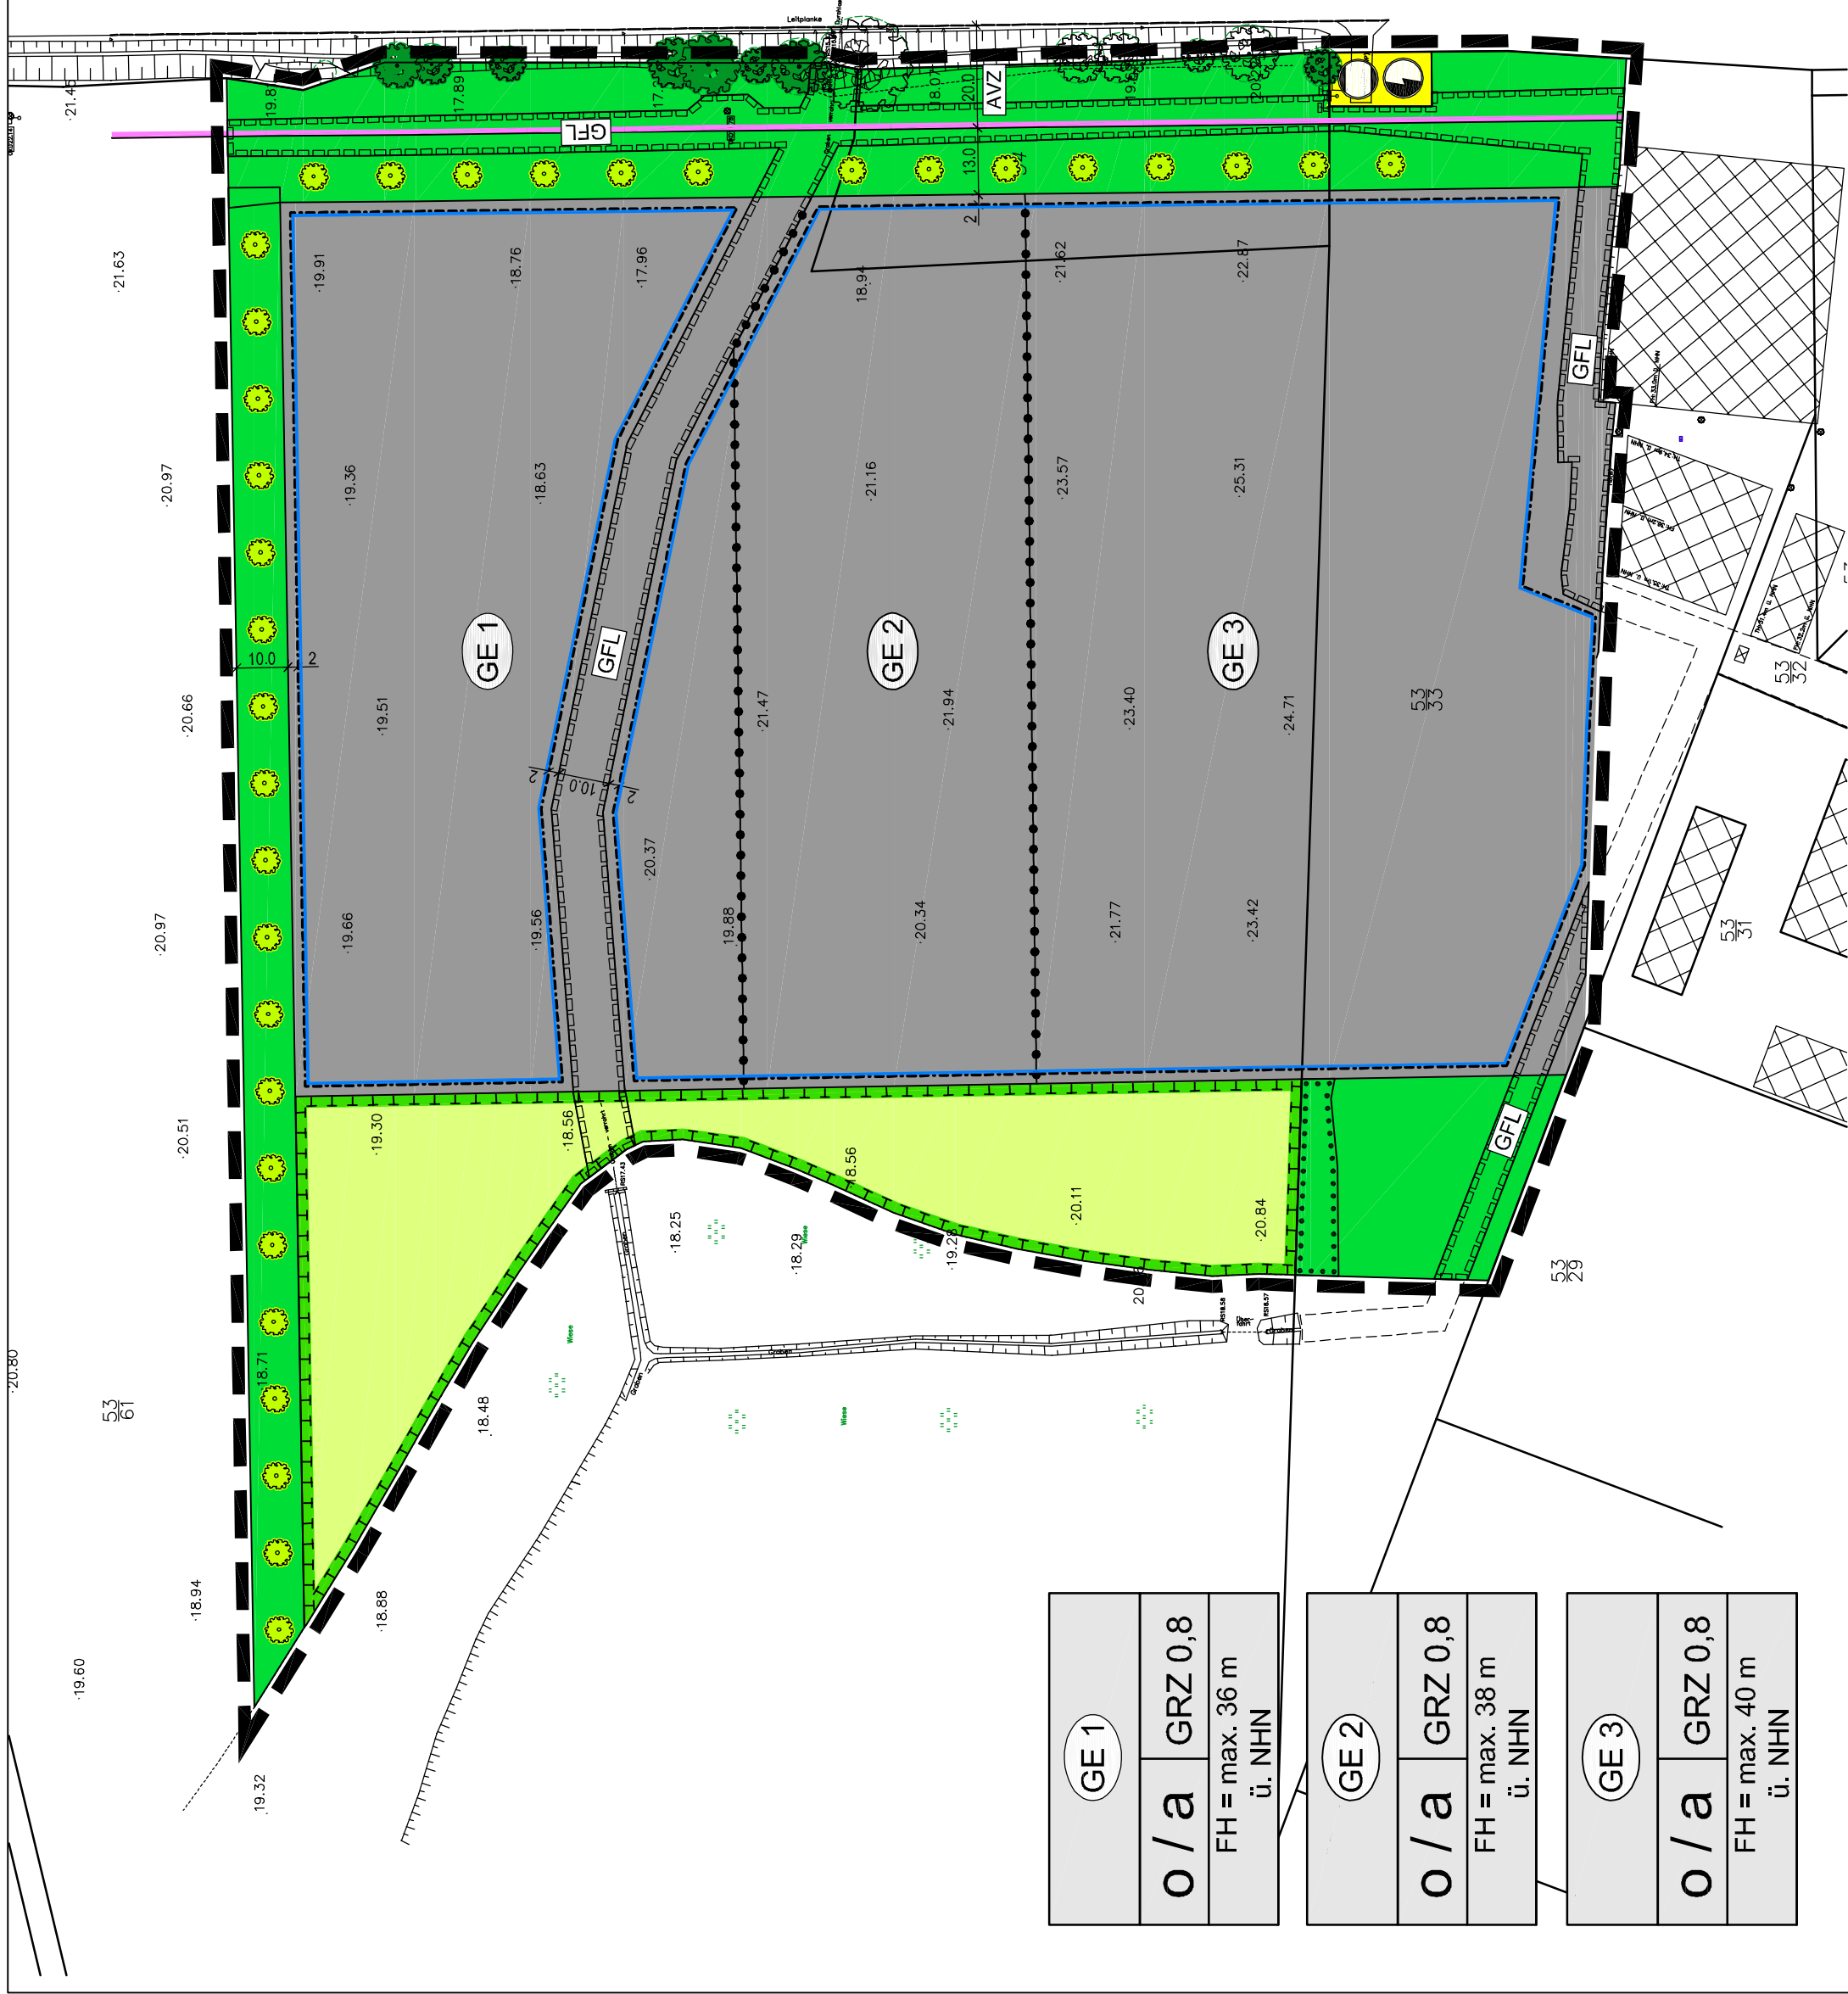

GE 1
o / a GRZ 0,8
FH = max. 36 m ü. NHN

GE 2
o / a GRZ 0,8
FH = max. 38 m ü. NHN

GE 3
o / a GRZ 0,8
FH = max. 40 m ü. NHN